

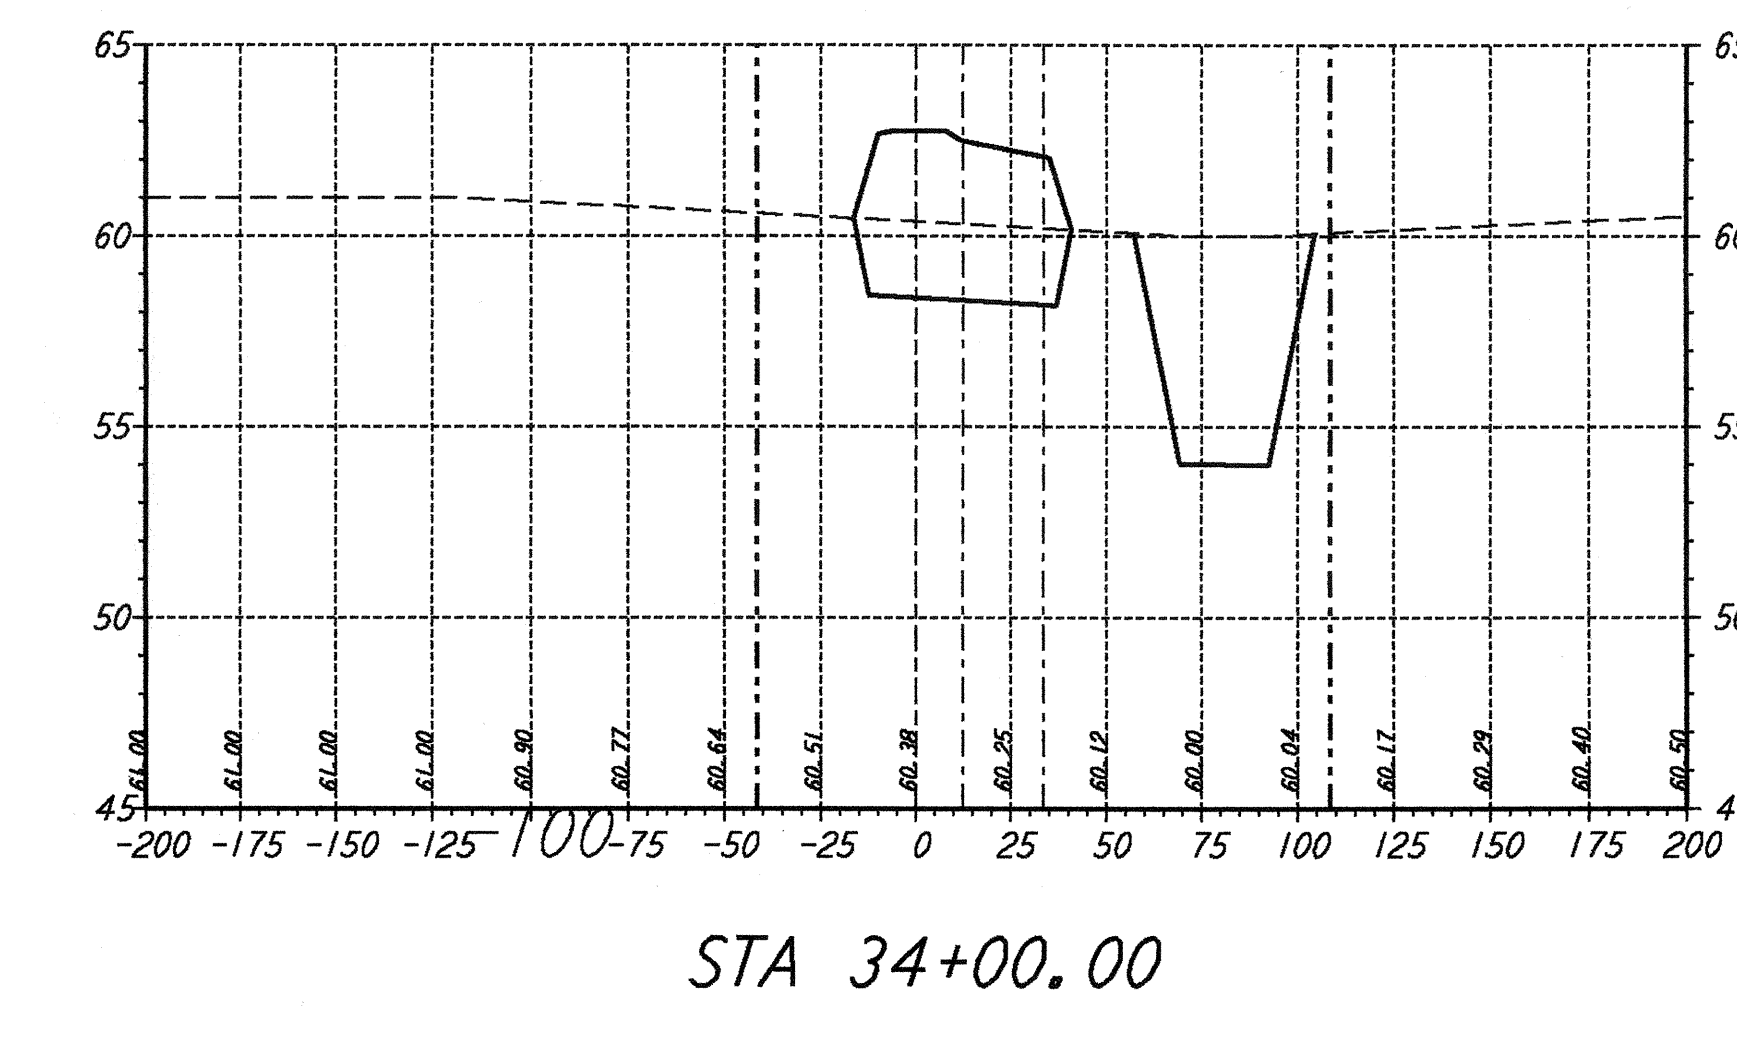
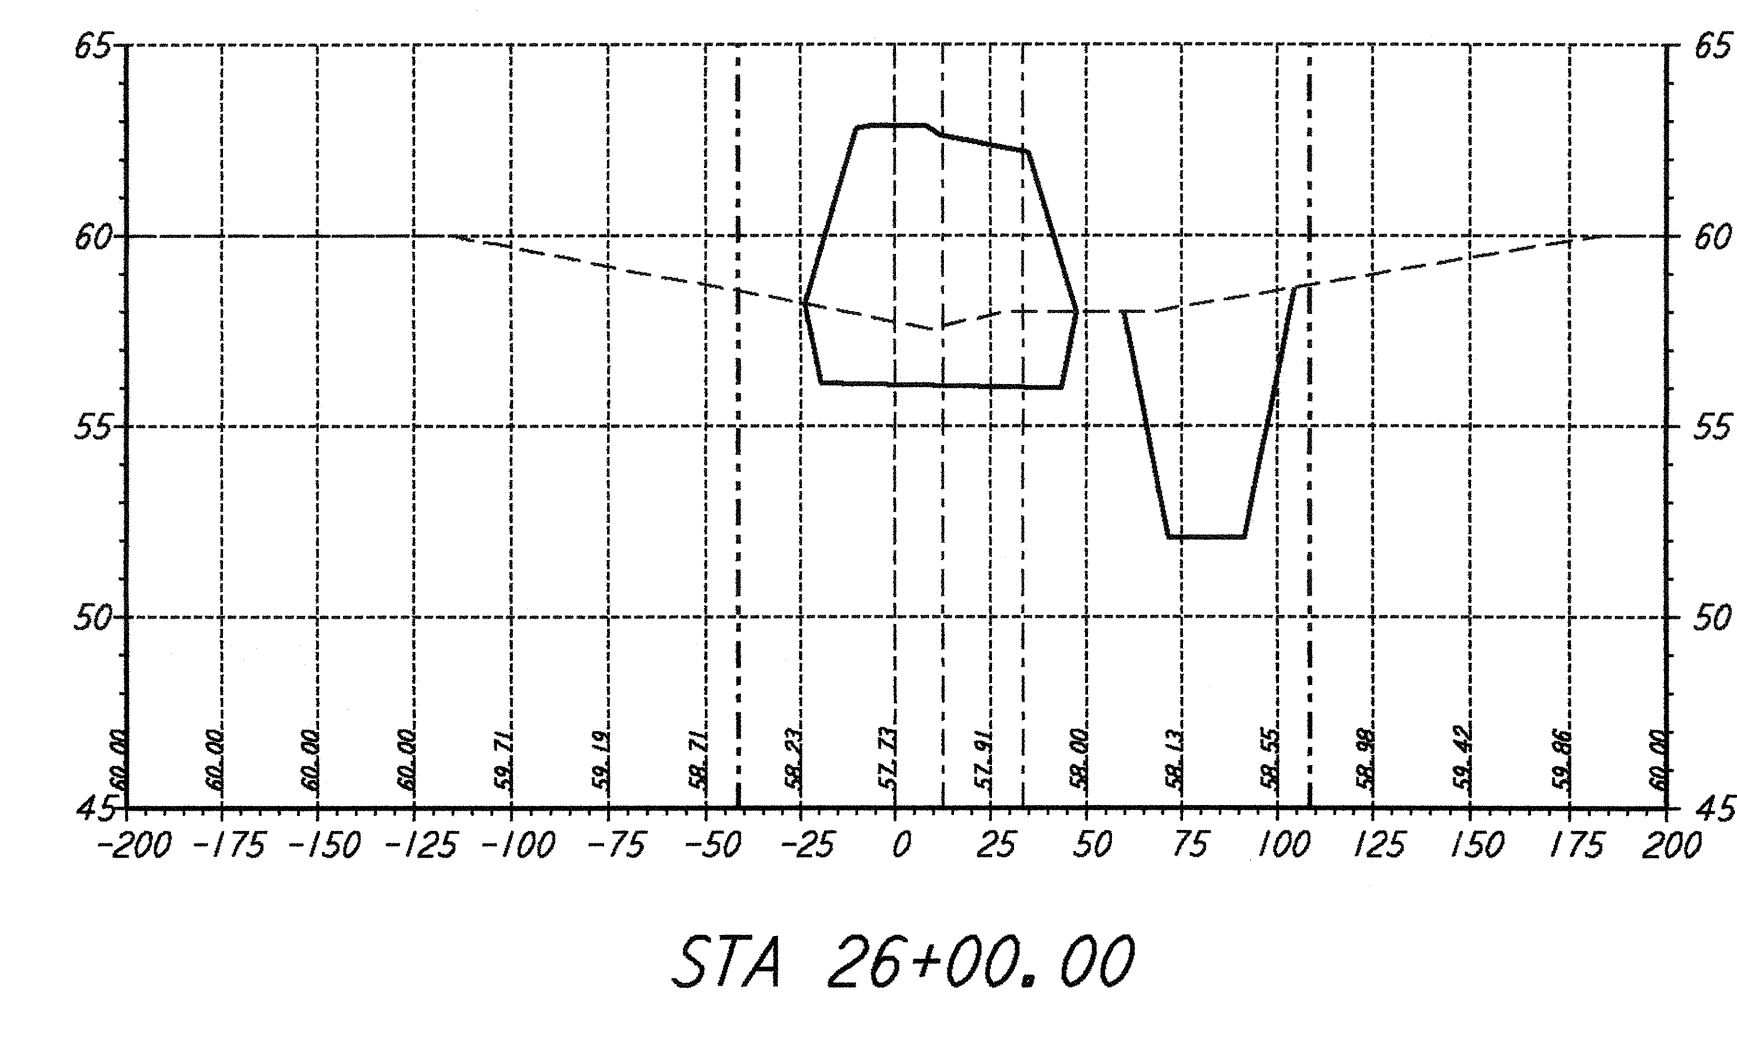
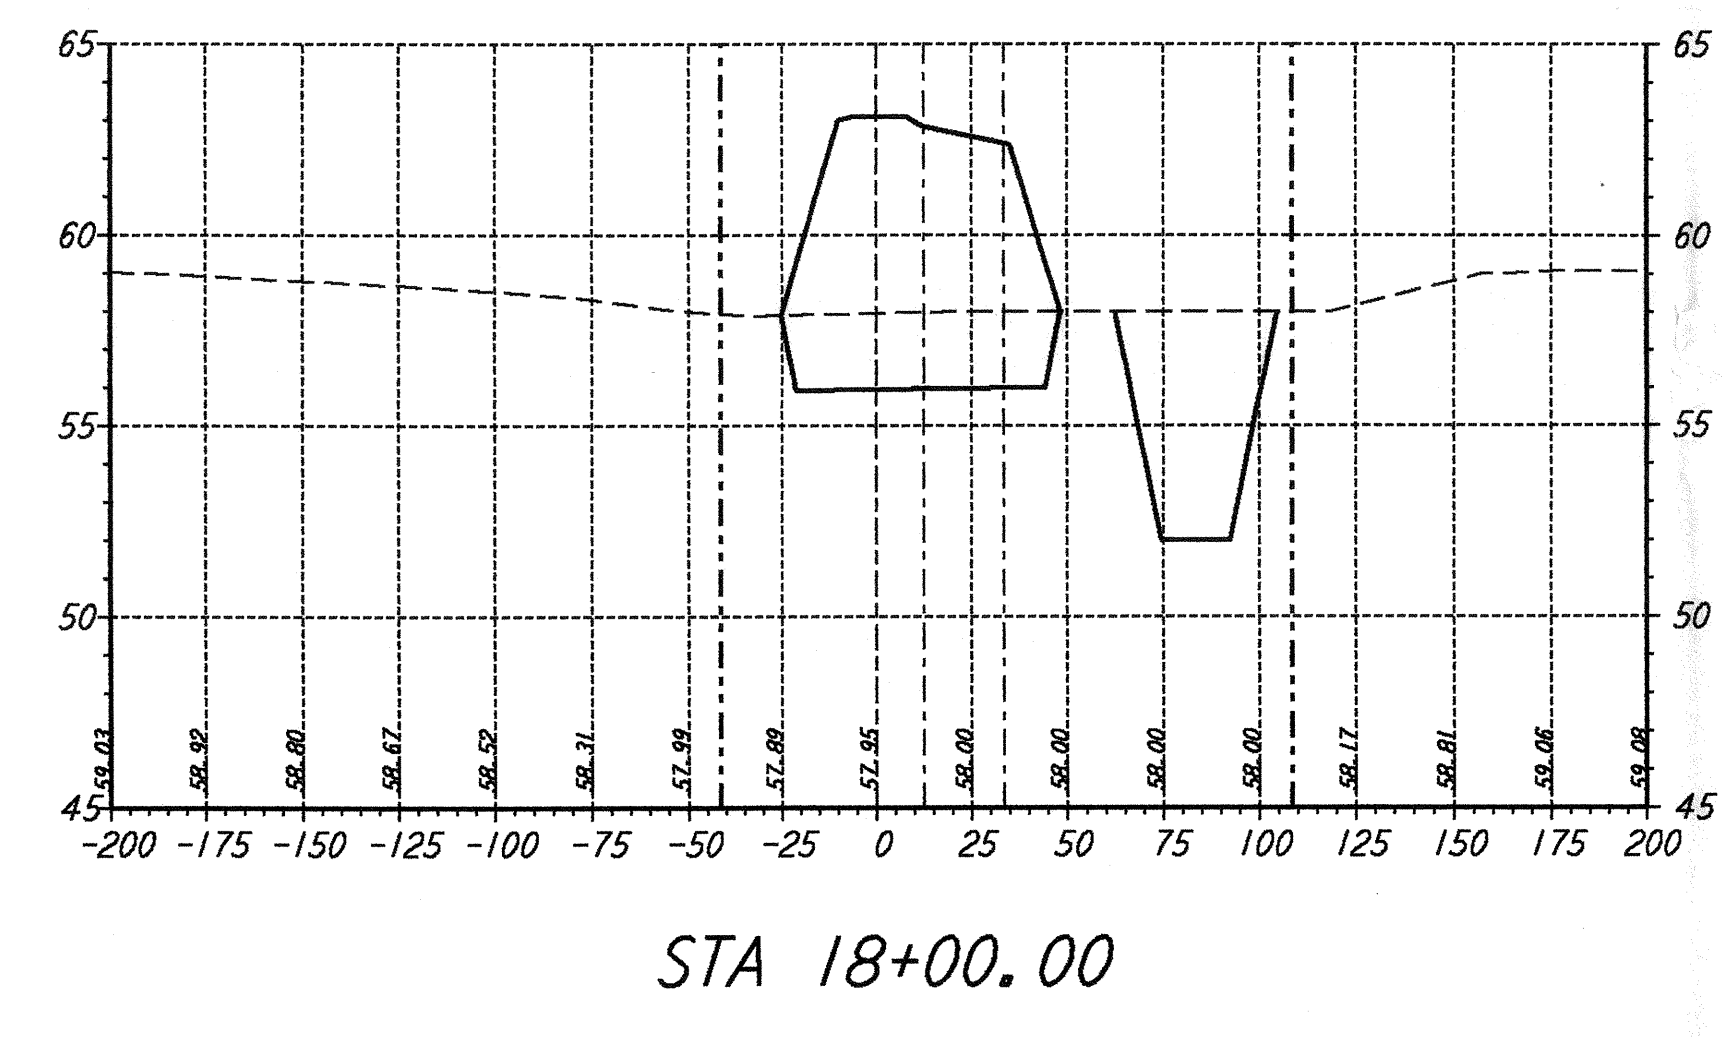
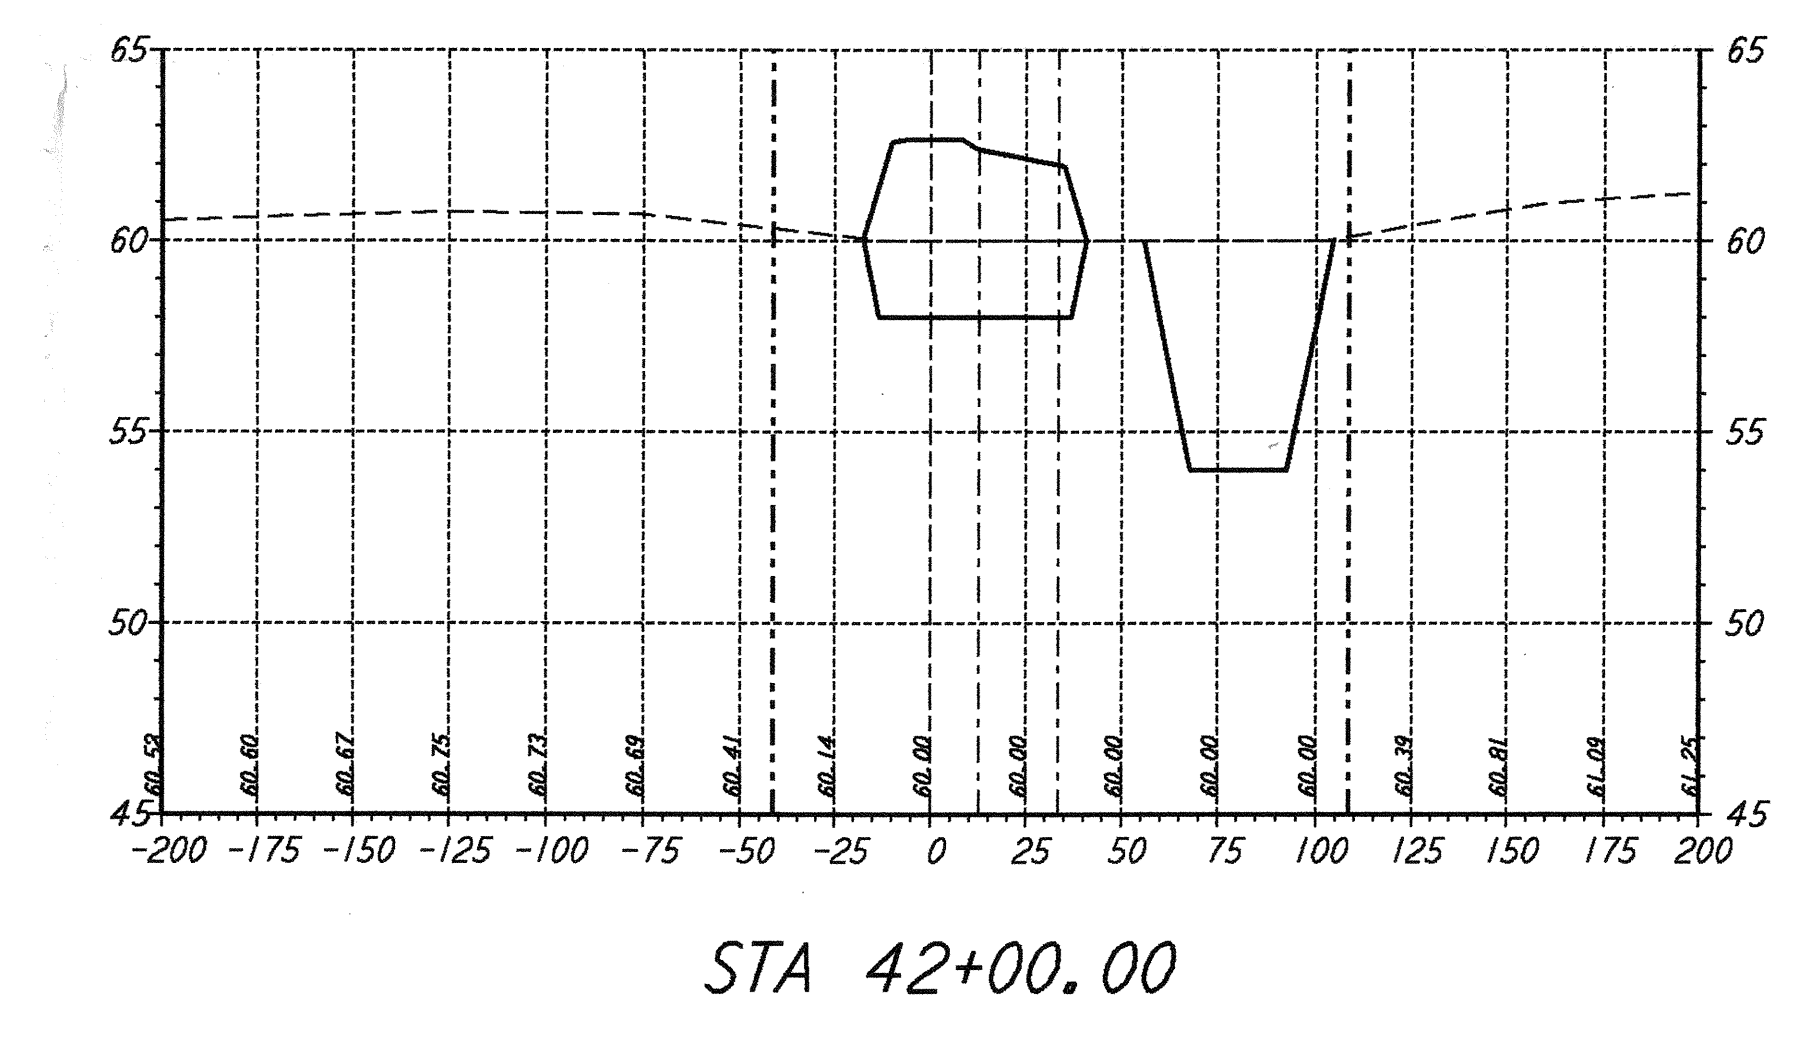
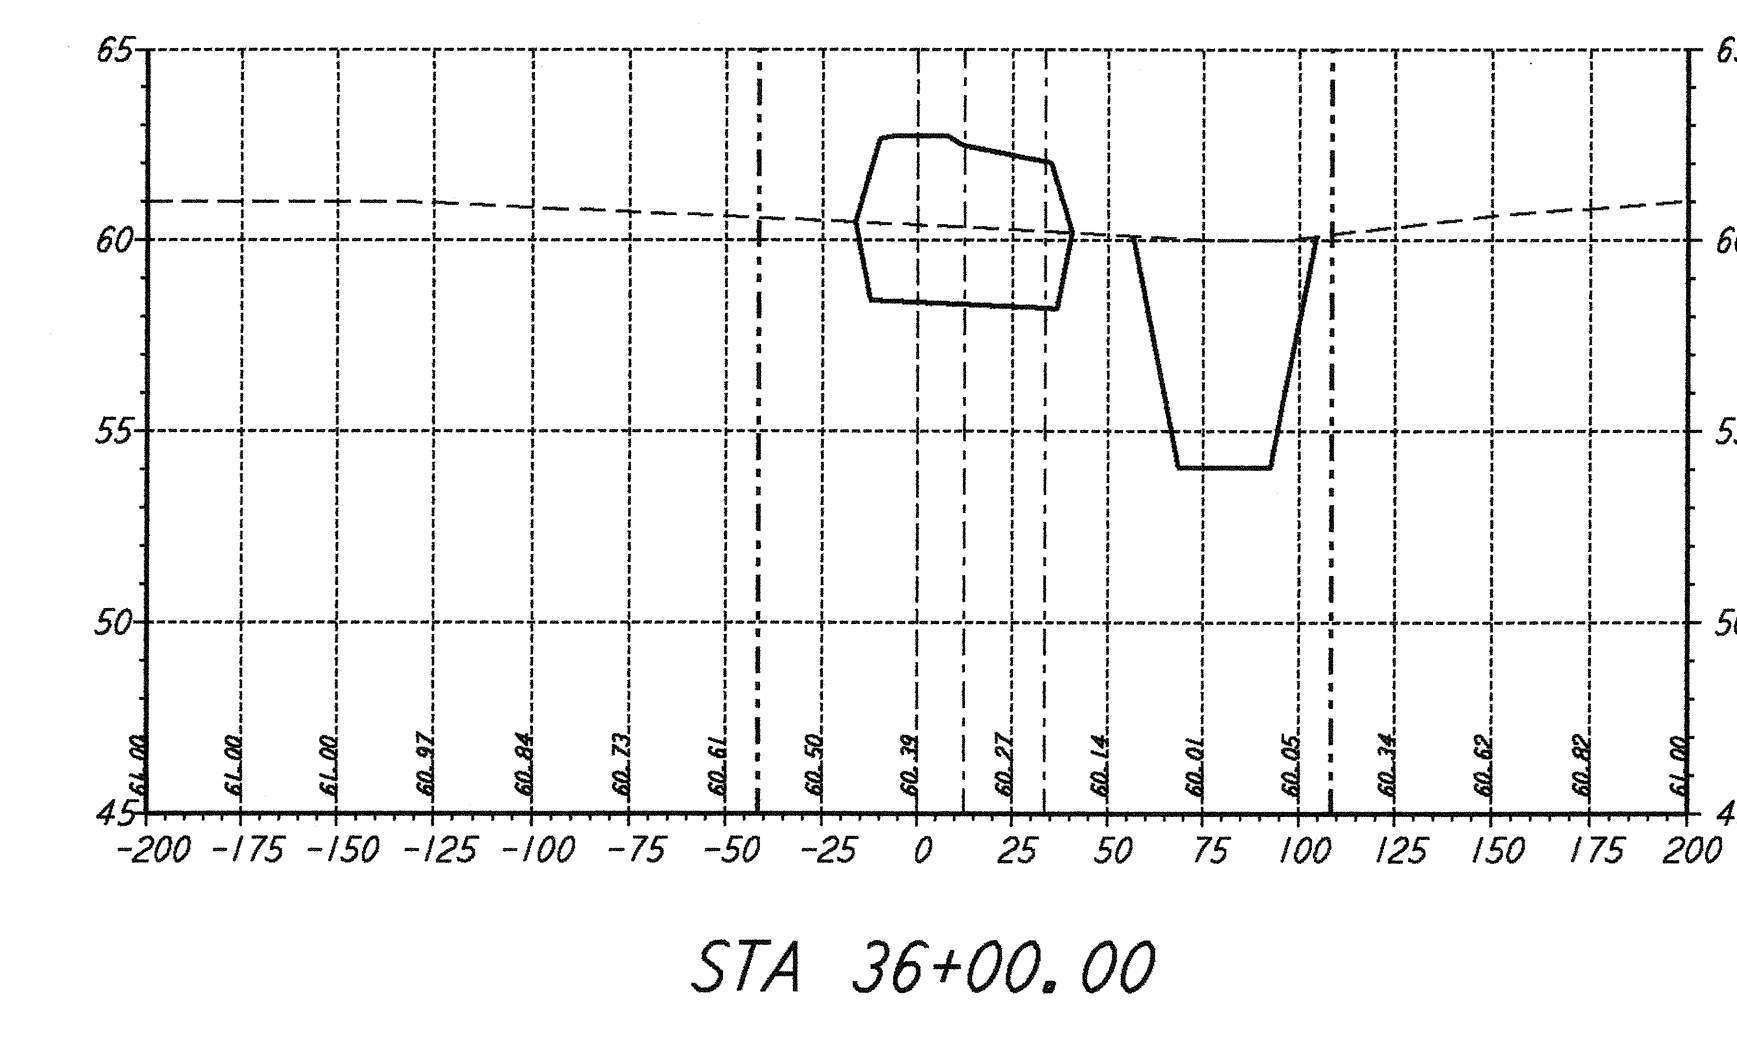
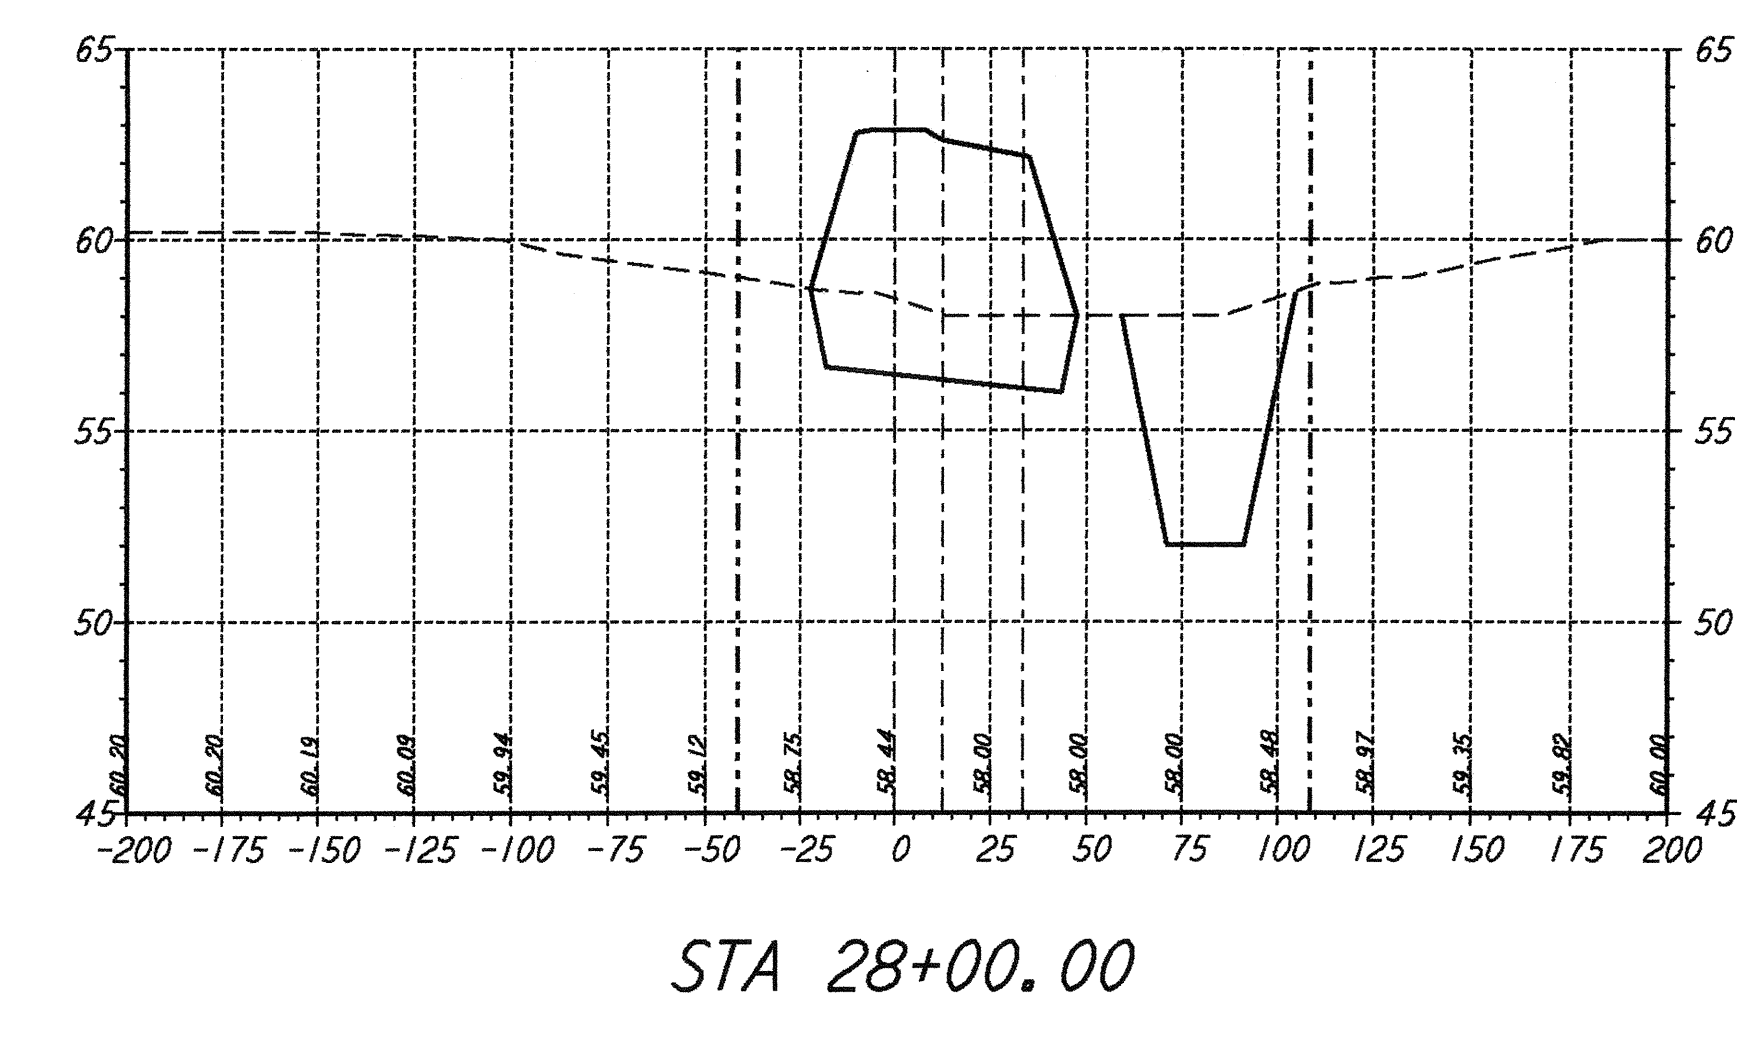
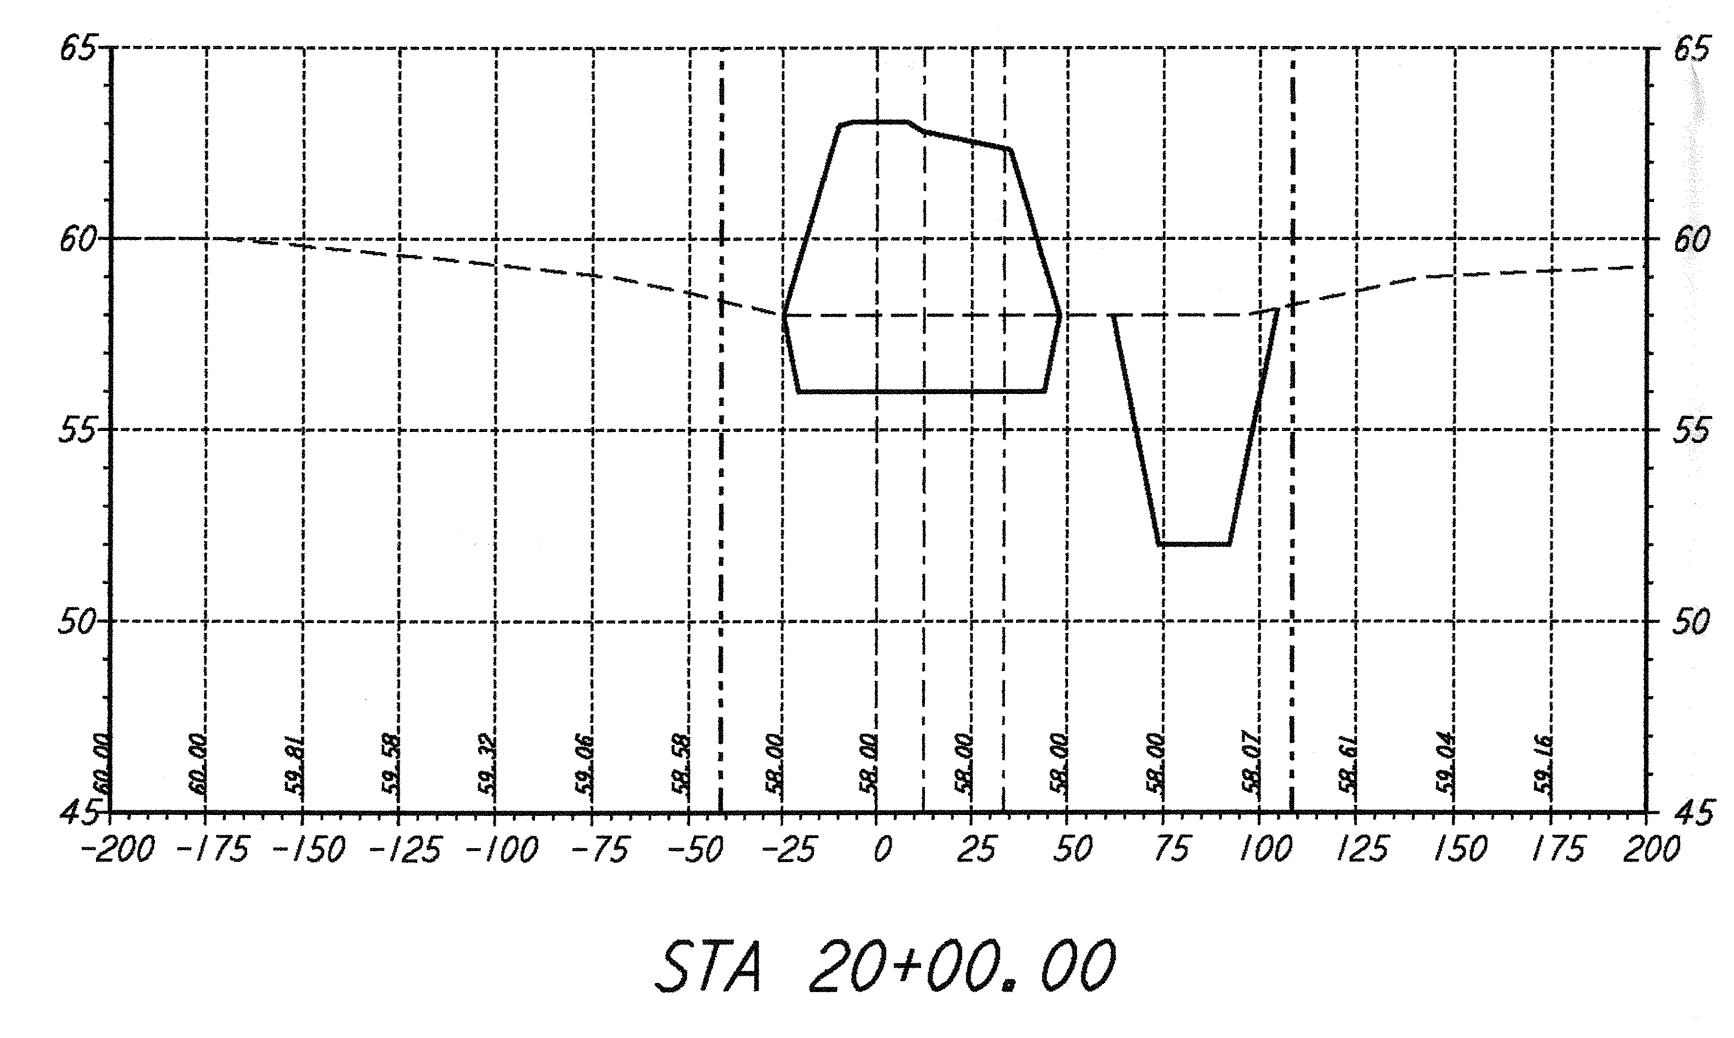
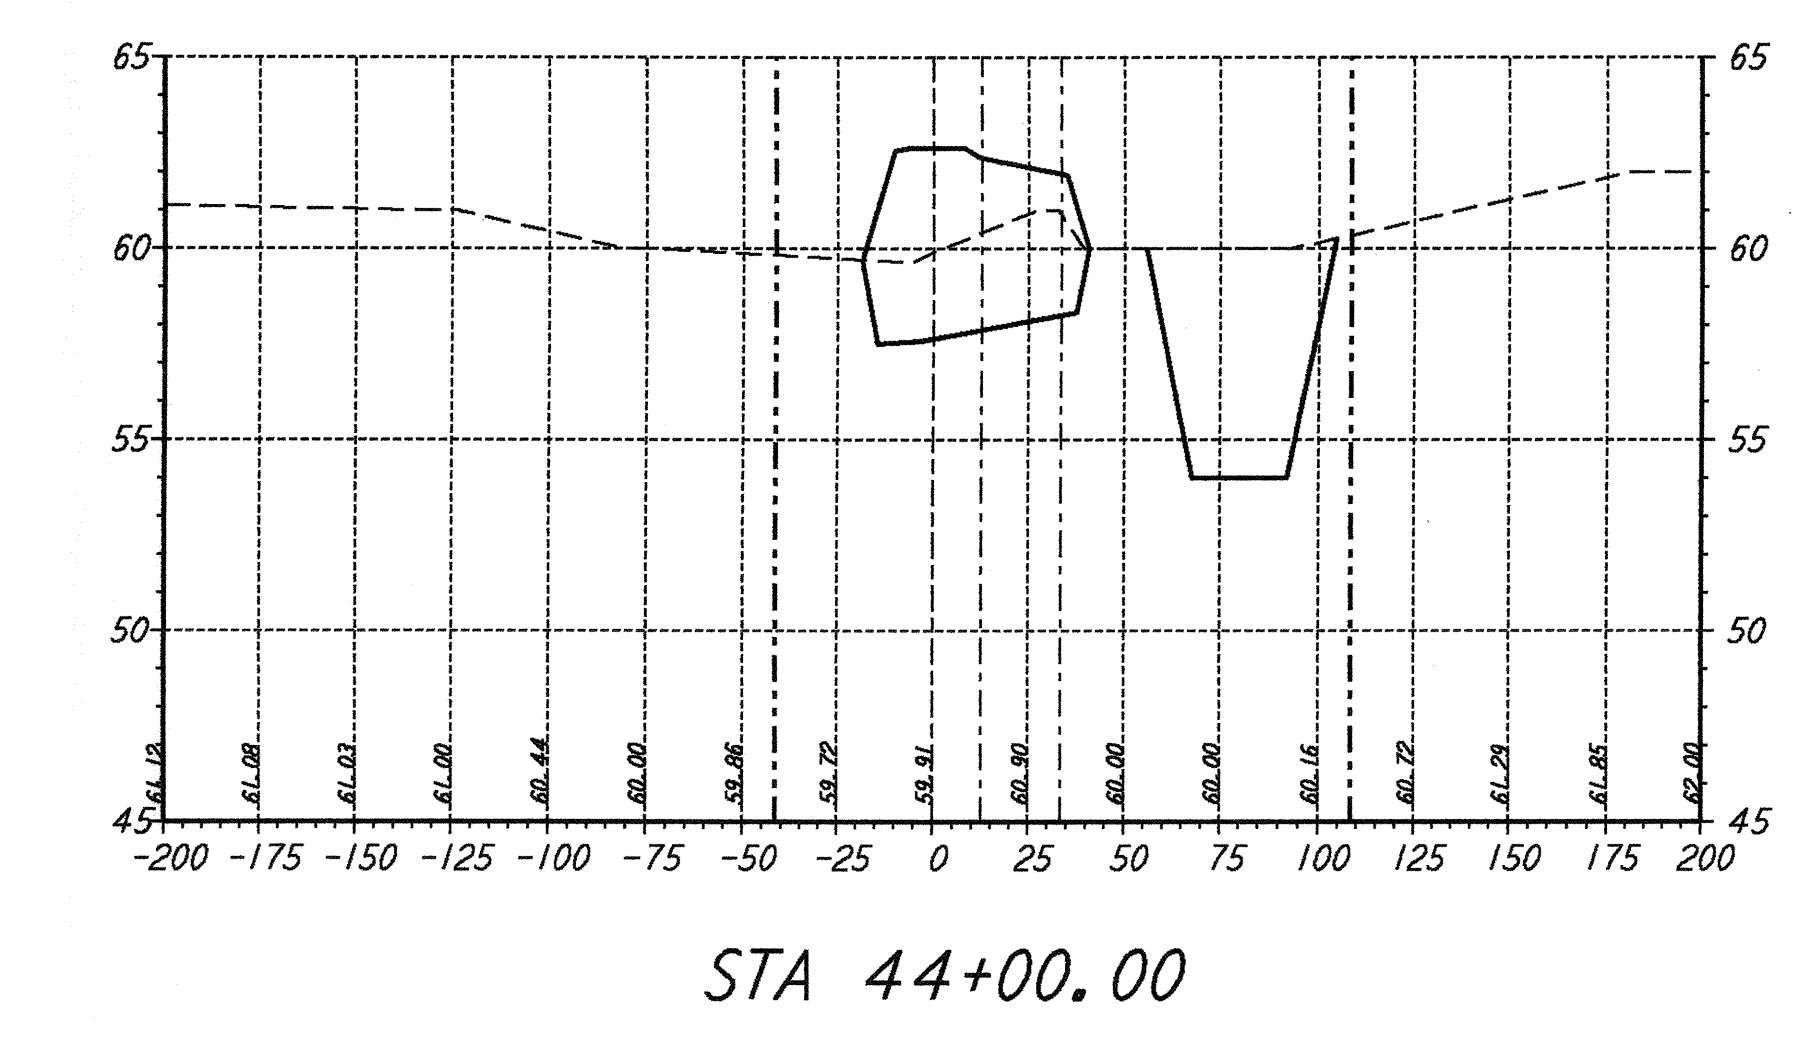
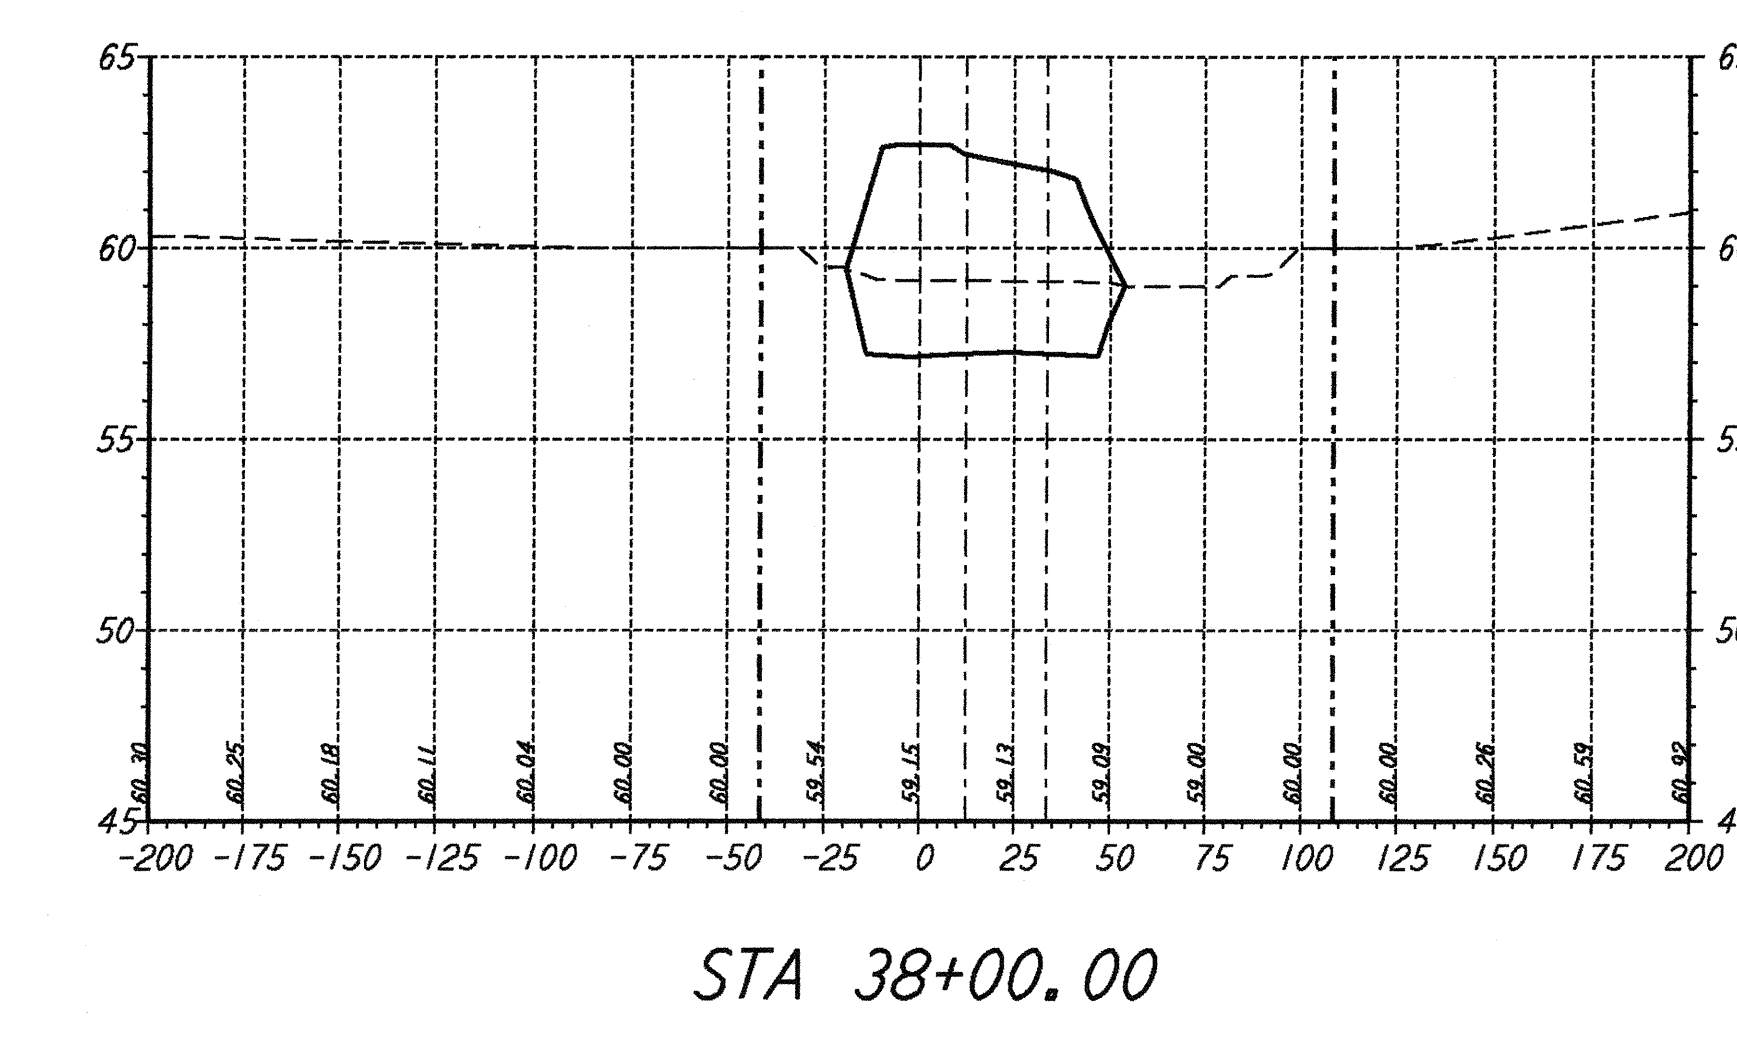
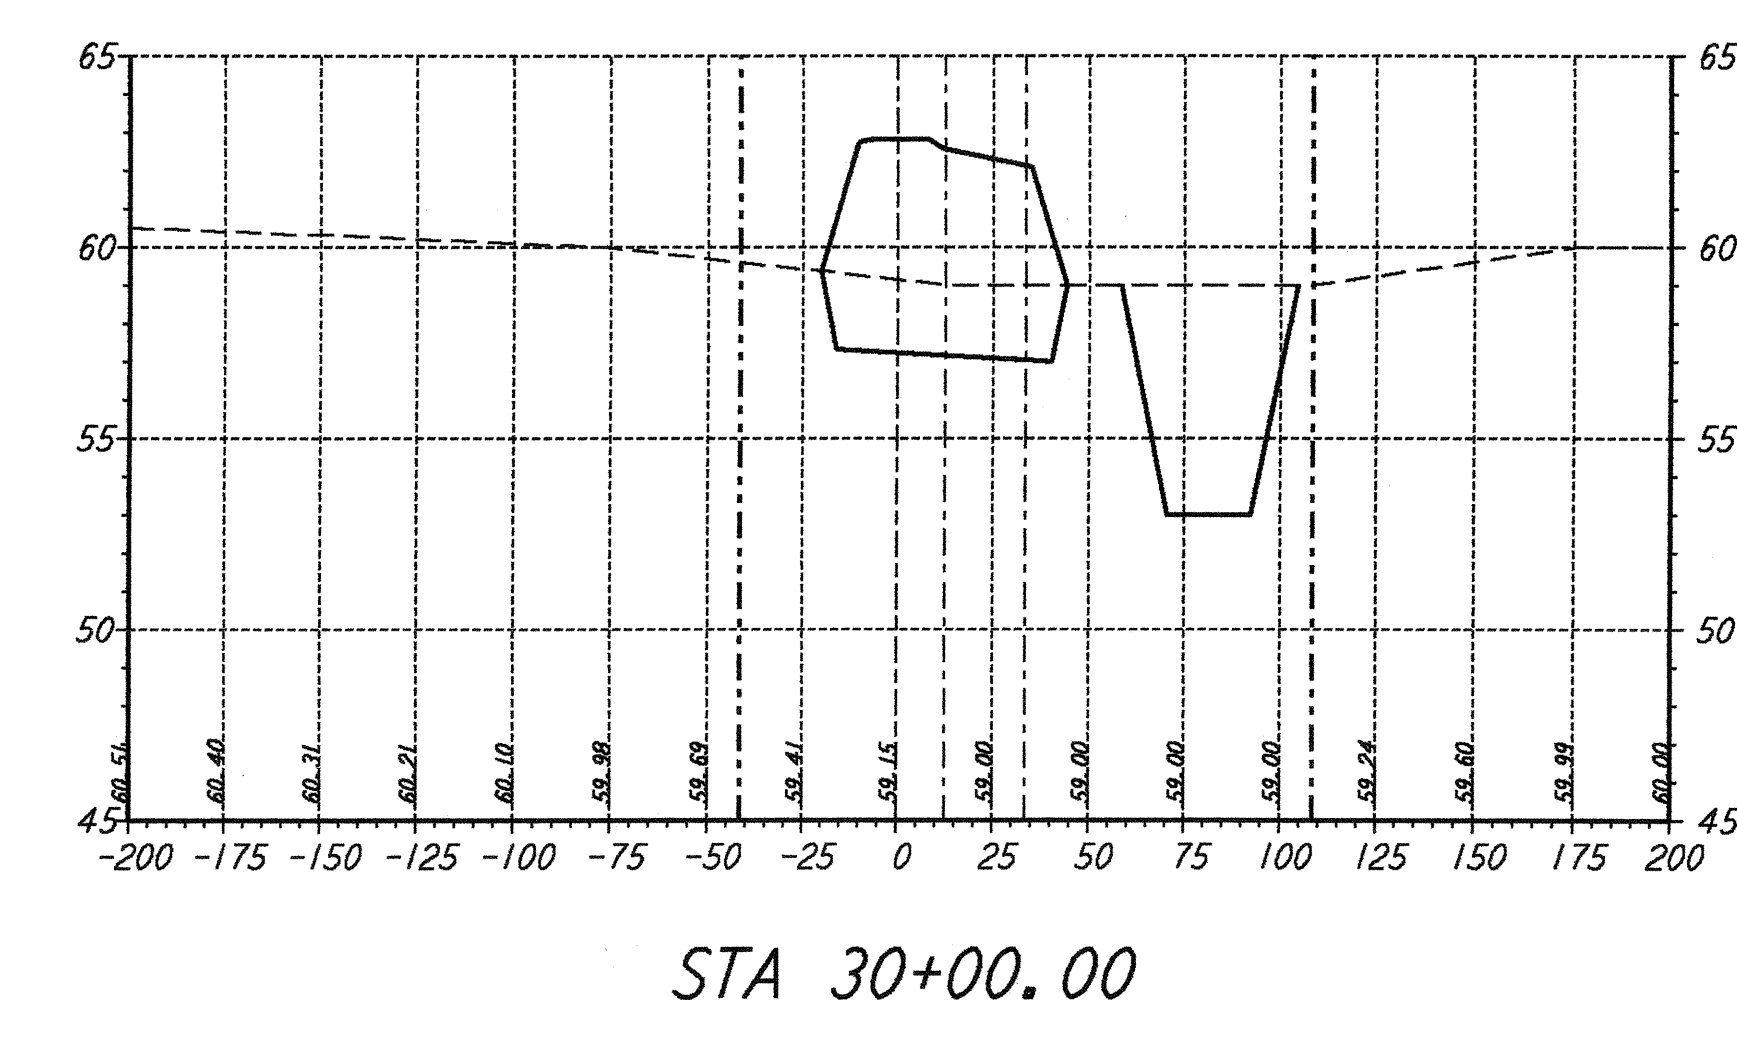
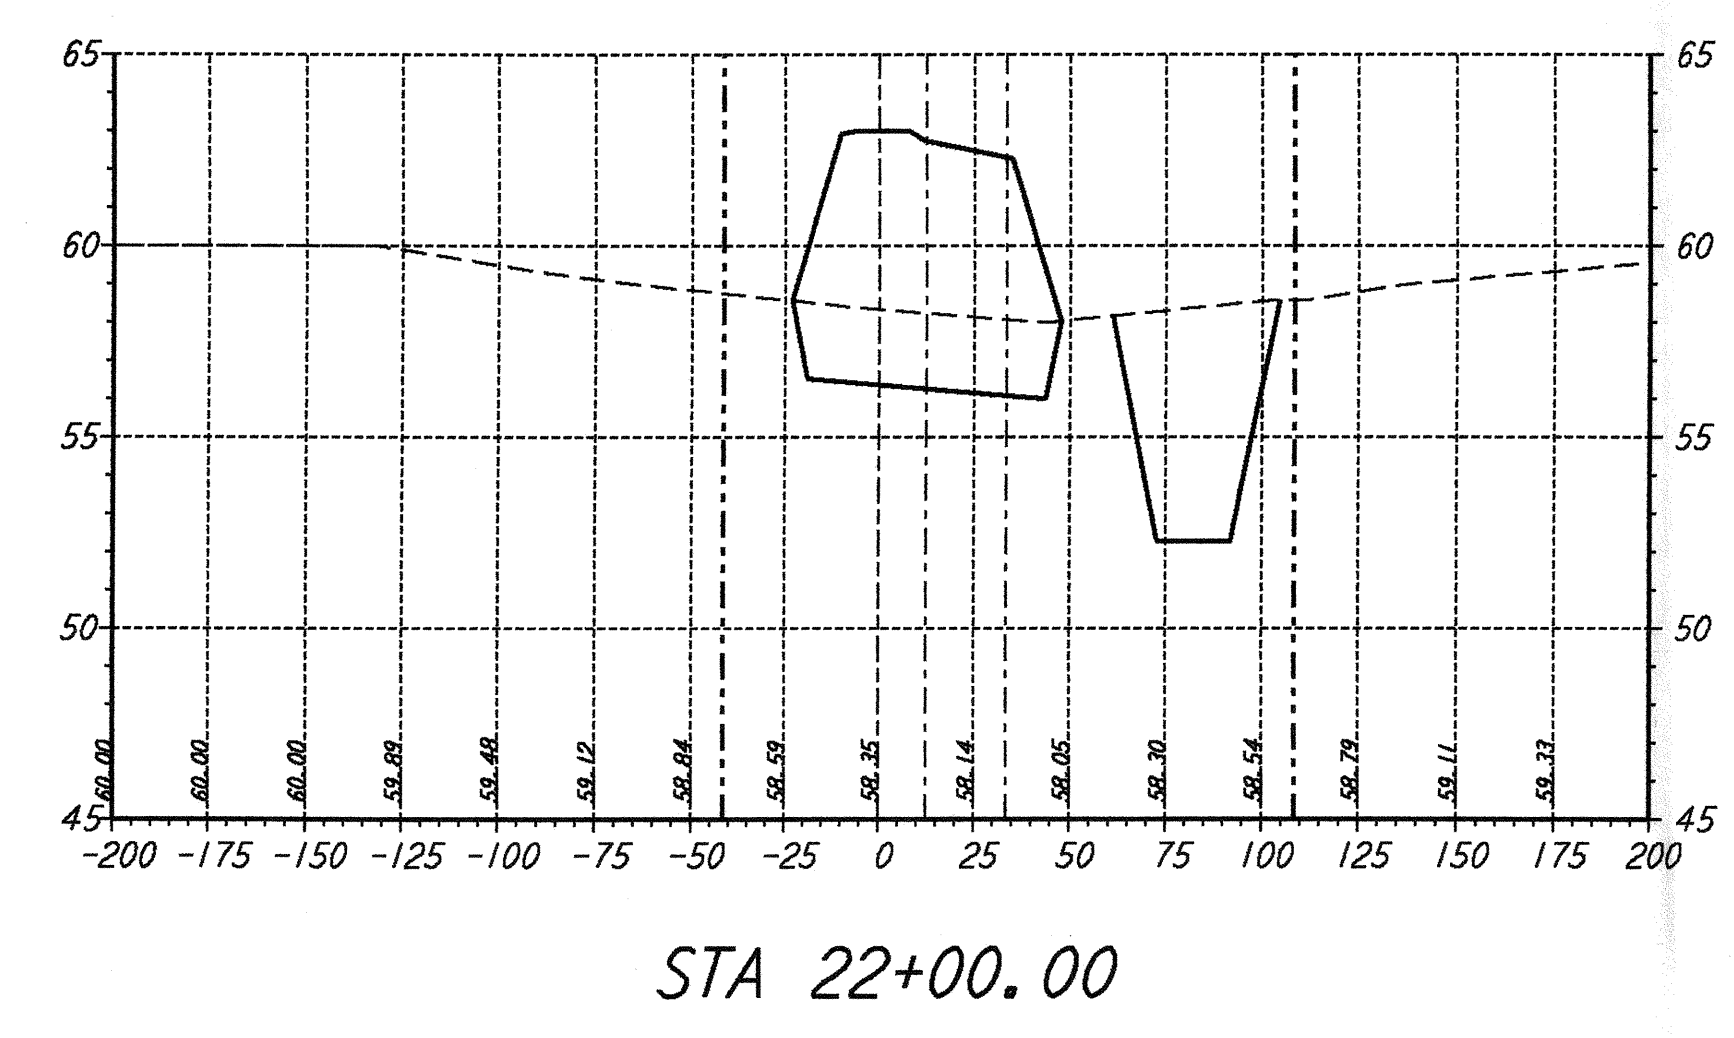
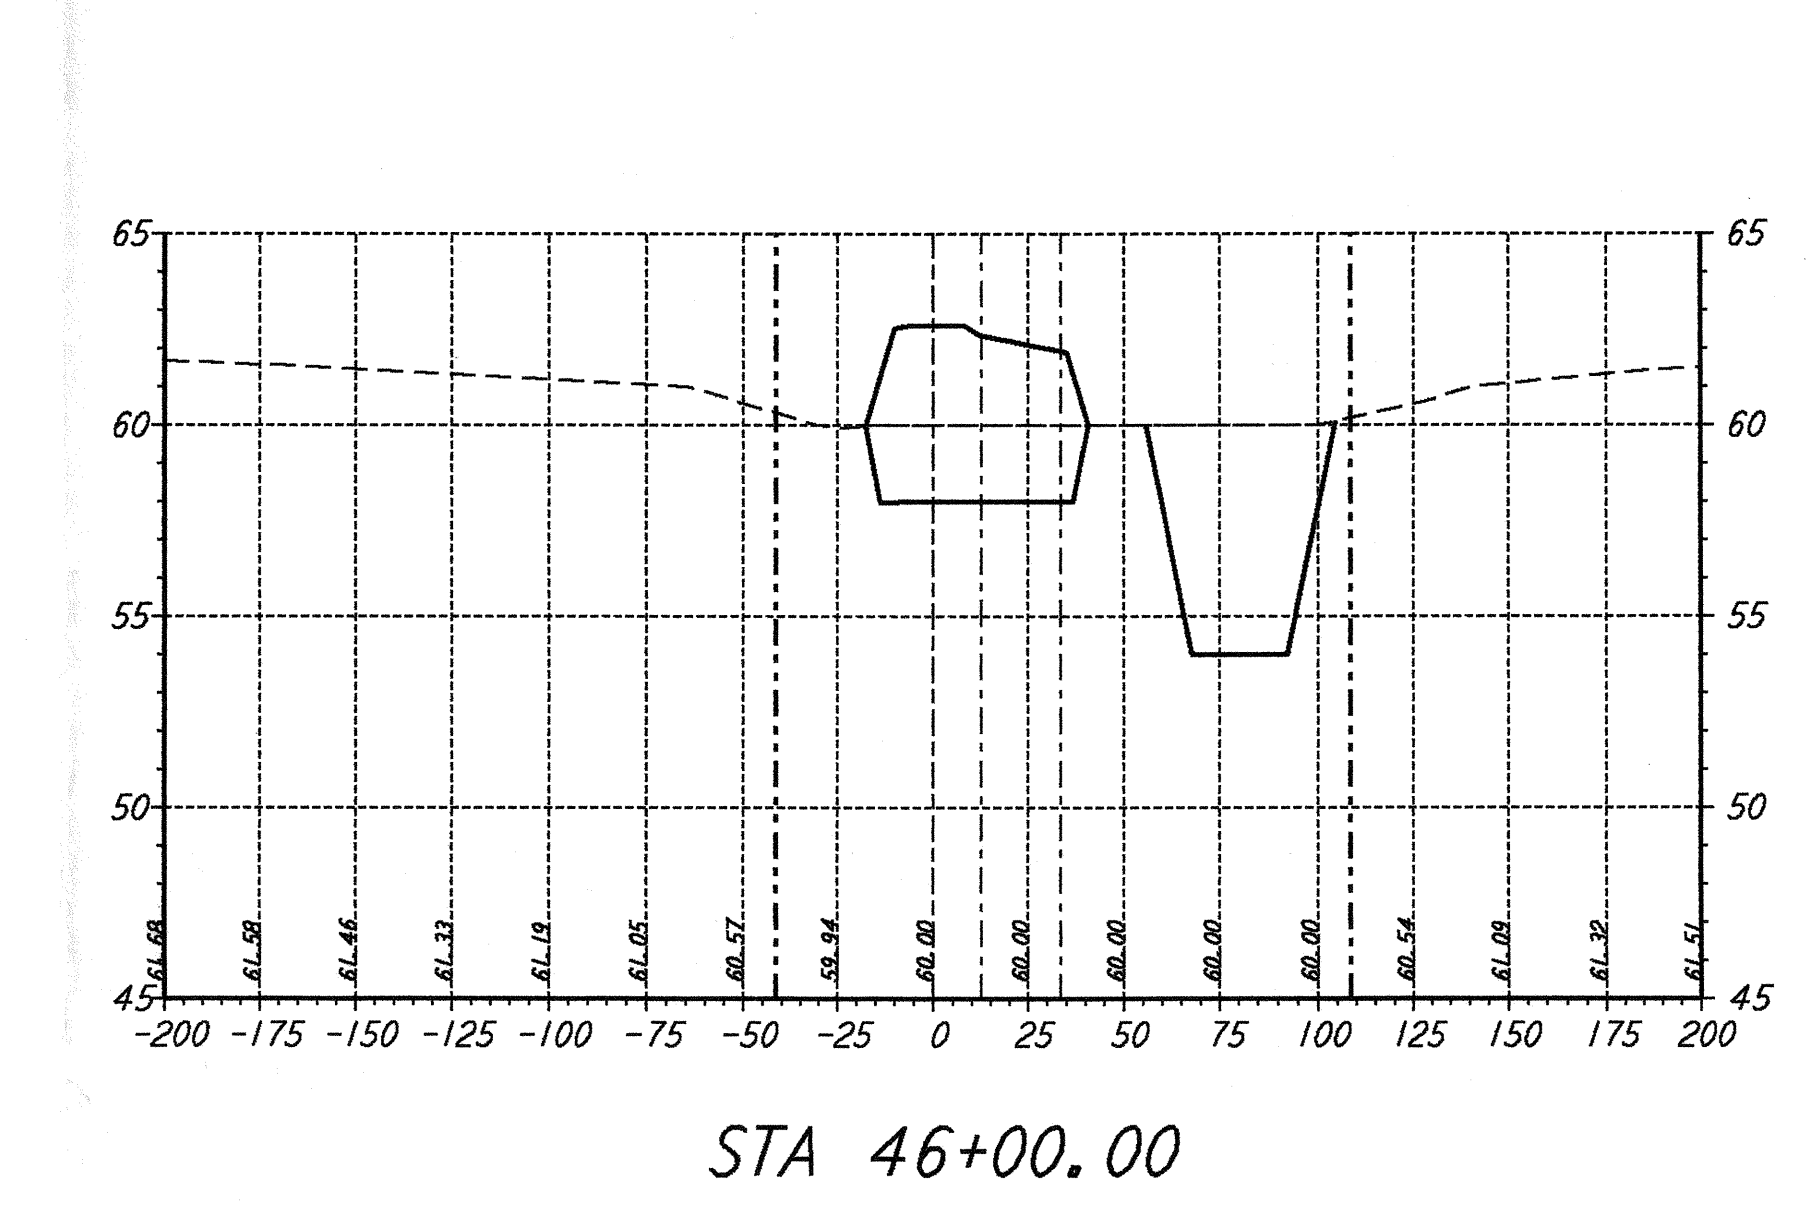
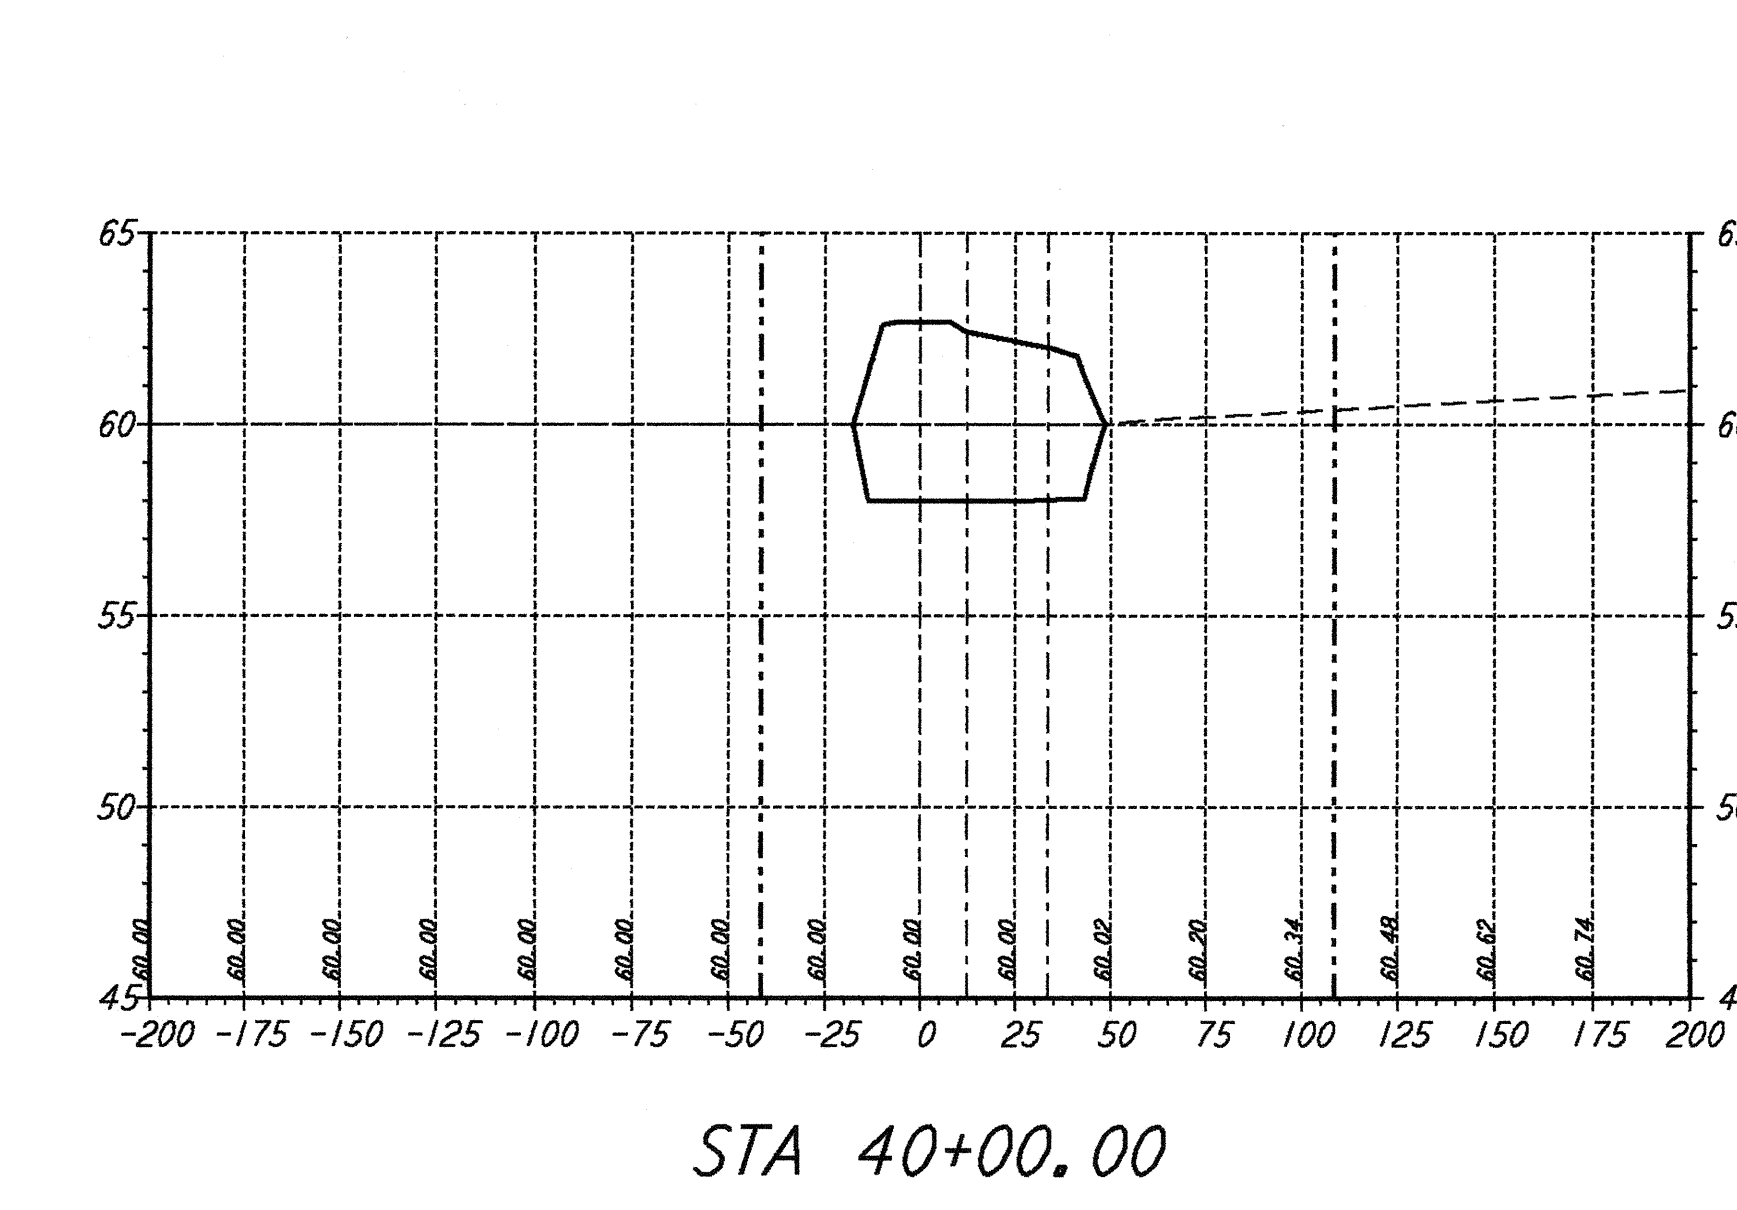
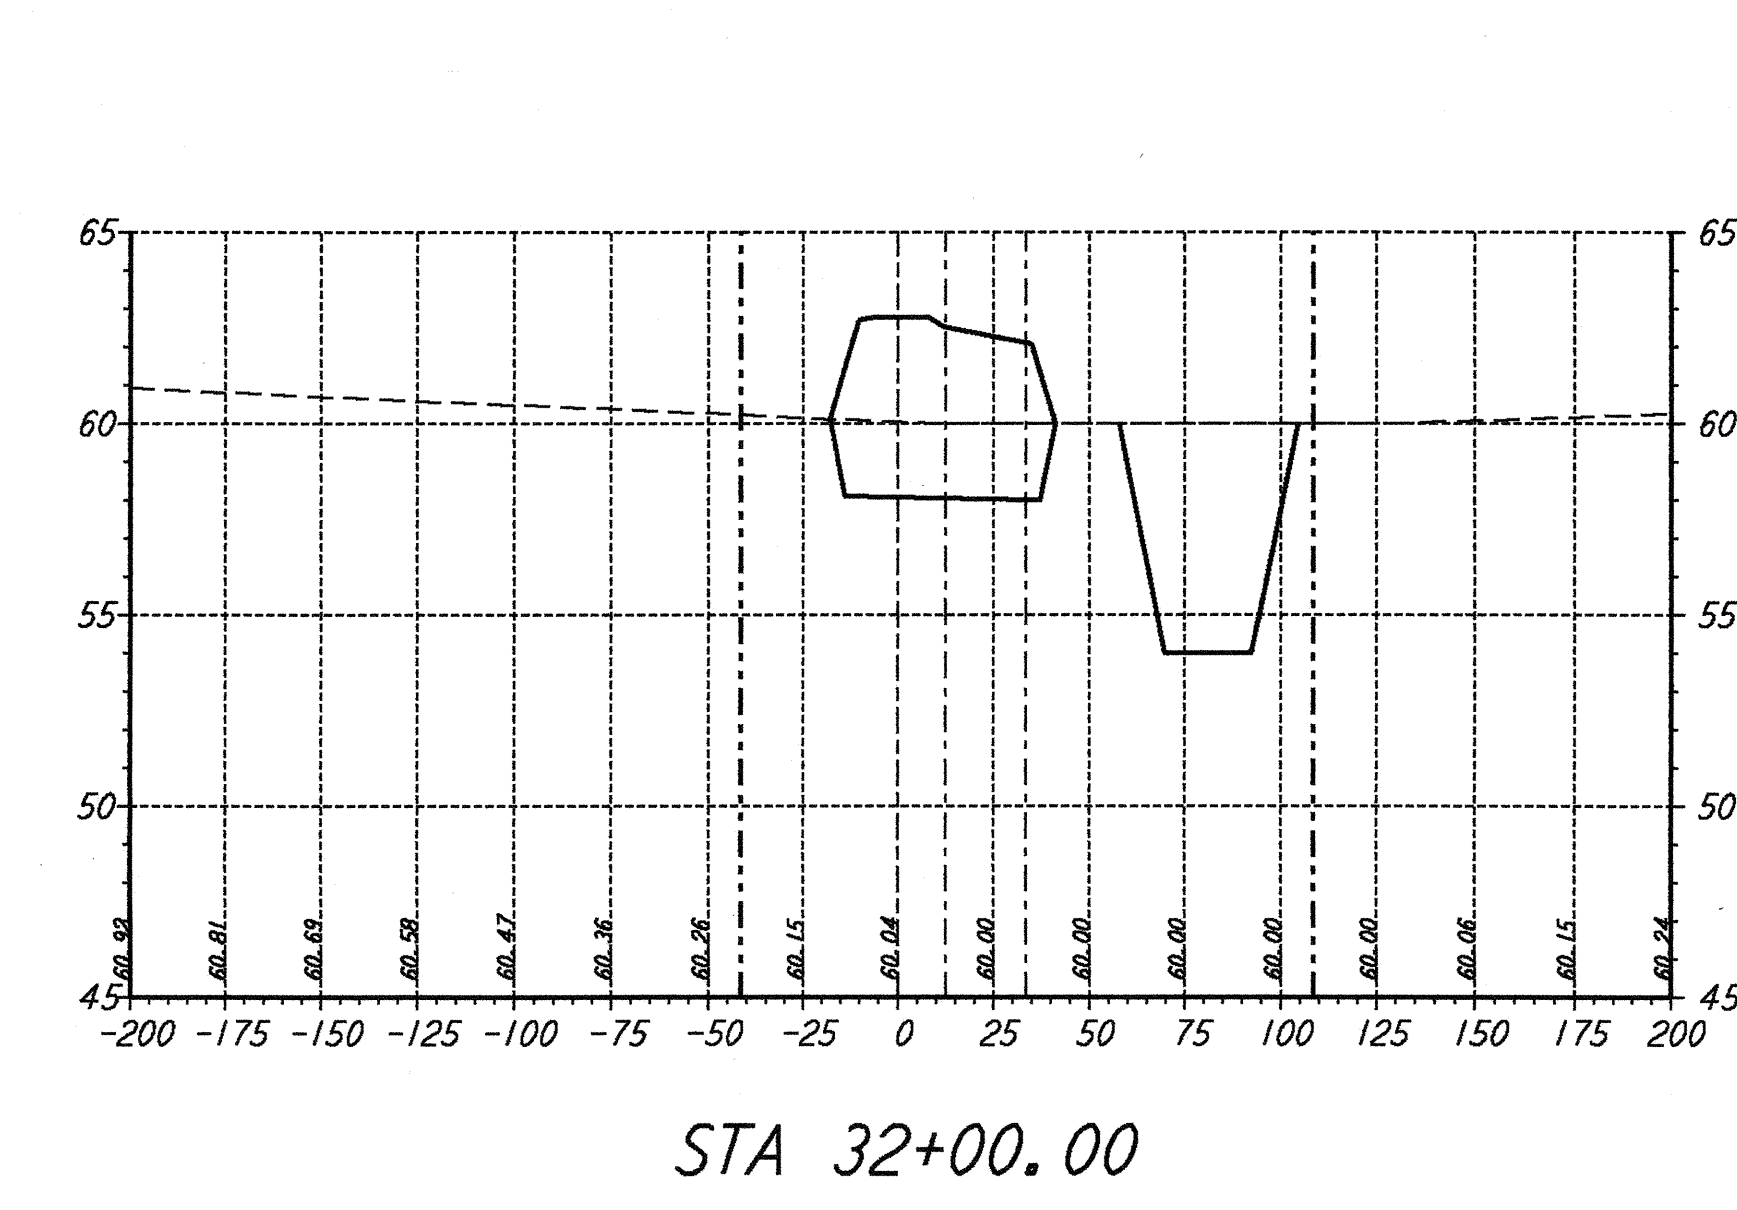


This document and the design it covers are the property of PARSONS. They are loaned only with the borrower's expressed written agreement that they will not be reproduced, copied, loaned, exhibited, or used in any other way, except by written consent from PARSONS to the borrower.

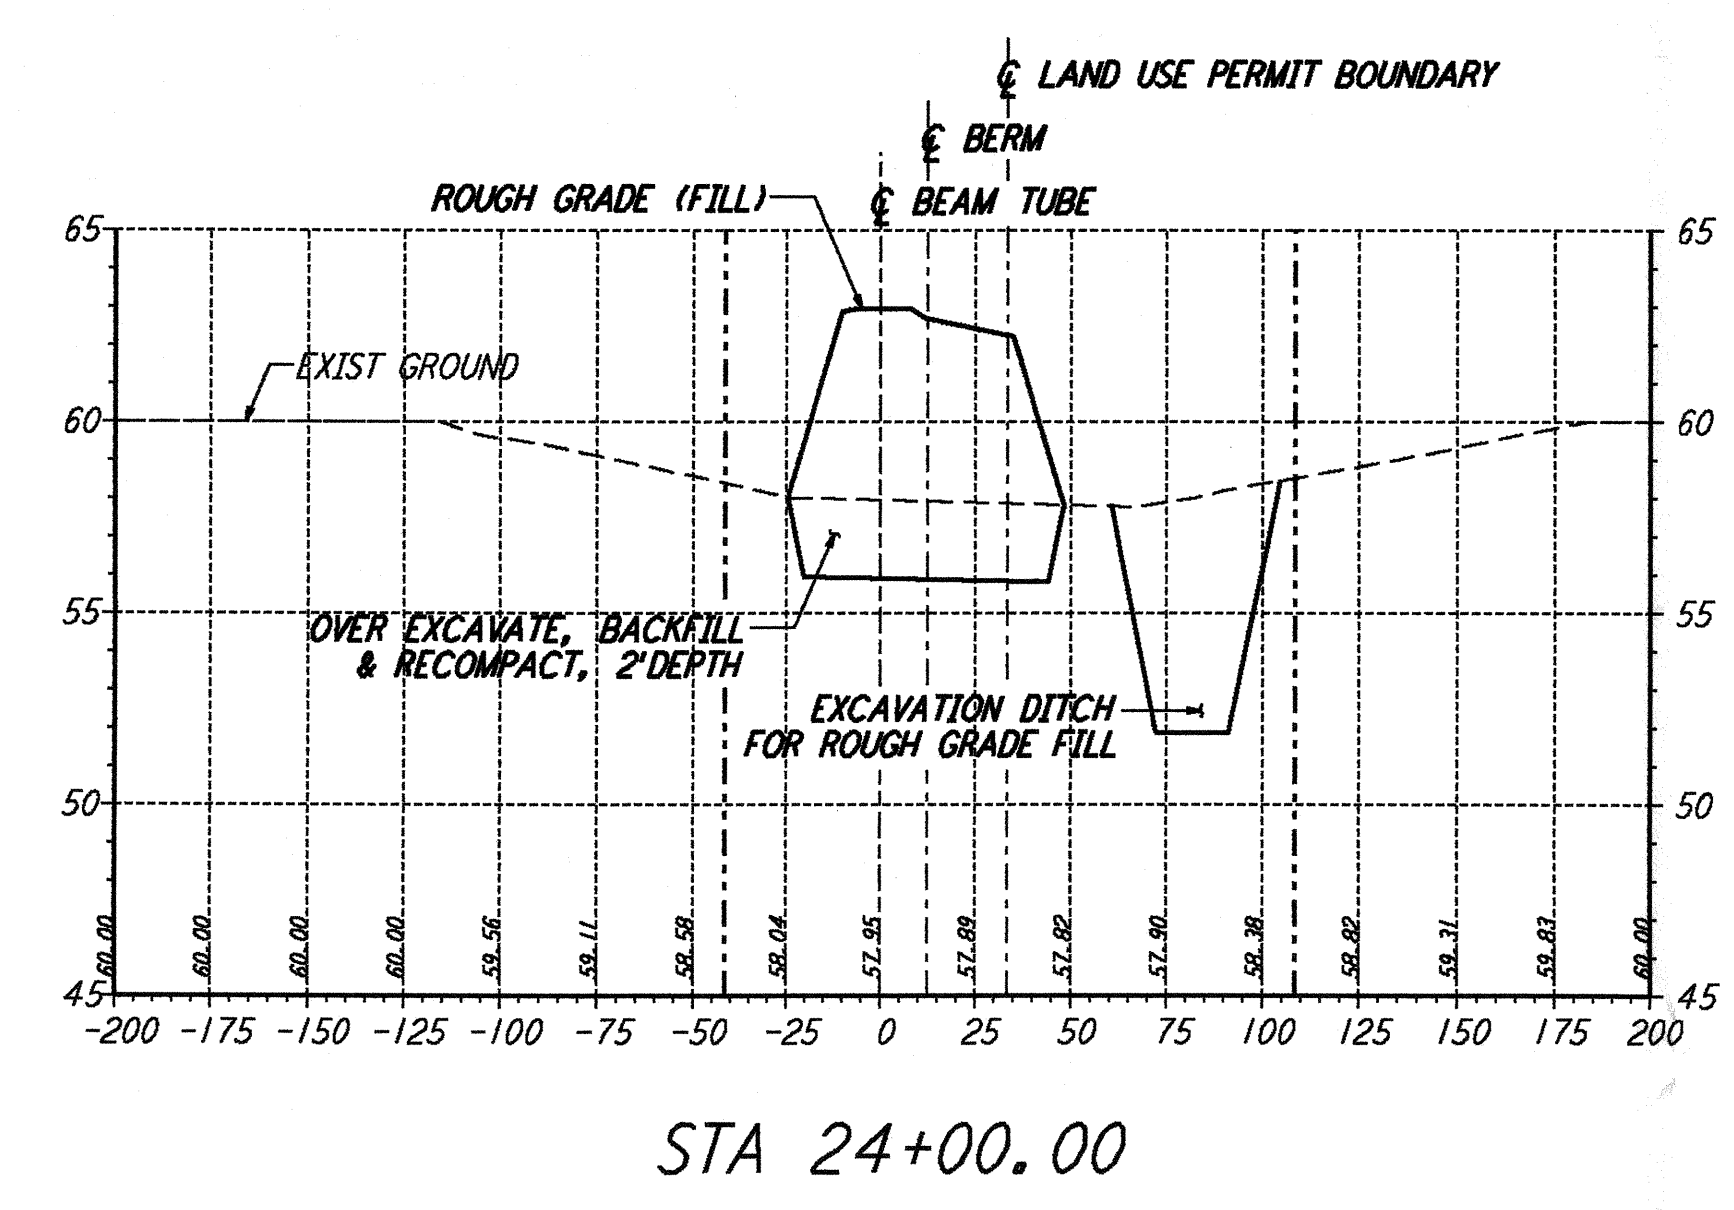

NOTES:
 1. SEE SHEET RG-C-002 FOR GENERAL NOTES, LEGEND AND ABBREVIATIONS.
 2. CALLOUTS TYPICAL FOR ALL SECTIONS UNLESS OTHERWISE NOTED.

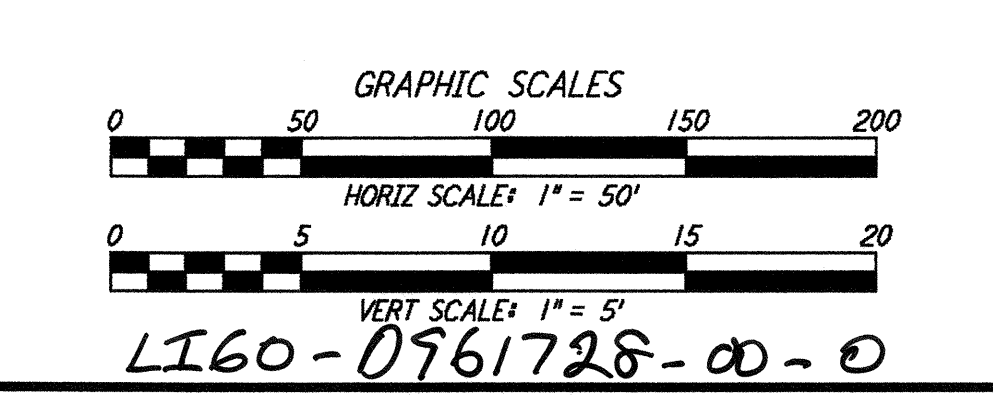

NO.	DATE	APRD BY	DESCRIPTION OF REVISION
9			
8			
7			
6			
5			
4			
3			
2			
1			

NO.	DATE	APRD BY	ISSUED FOR
1	8/28/95	Tom	ISSUED FOR BID

NO.	DATE	APRD BY	ISSUED FOR
1	8/11/95		
2	8/95		
3	8/28/95		
4	8/28/95		

PARSONS
 100 WEST WALNUT STREET
 PASADENA, CALIFORNIA

LIGO
 CALIFORNIA INSTITUTE OF TECHNOLOGY
 MASSACHUSETTS INSTITUTE OF TECHNOLOGY

LASER INTERFEROMETER
 GRAVITATIONAL-WAVE OBSERVATORY
 ROUGH GRADING - LIVINGSTON, LA

TITLE	SCALE	CONTRACT NUMBER	PROJECT NUMBER
ROUGH GRADING SOUTHWEST ARM SECTIONS STA 18+00 TO STA 46+00	AS NOTED	PP150969	8094
SHEET NUMBER		REVISION	
RG-C-022			

LIGORGF3.BDR

Tue Sep 12 08:35:01 1995 s3-v36b2 J:\PLOTS\QUEUES\V36B2\CE022.PRF

Tue Sep 12 08:35:01 1995 s3-v36b2 J:\PLOTS\QUEUES\V36B2\CE022.PRF